


REV. NO.	REVISION DESCRIPTION	DATE

VANCE OLSON SUBDIVISION  
 OVERALL GRADING PLAN  
 PRELIMINARY CONSTRUCTION DRAWINGS

**PROTERRA GROUP**  
 1654 Reunion Ave. Suite 100A, South Jordan, Utah 84095  
 Phone: (801) 253-0248 Fax: (801) 253-6139  
 www.proterragroup.com

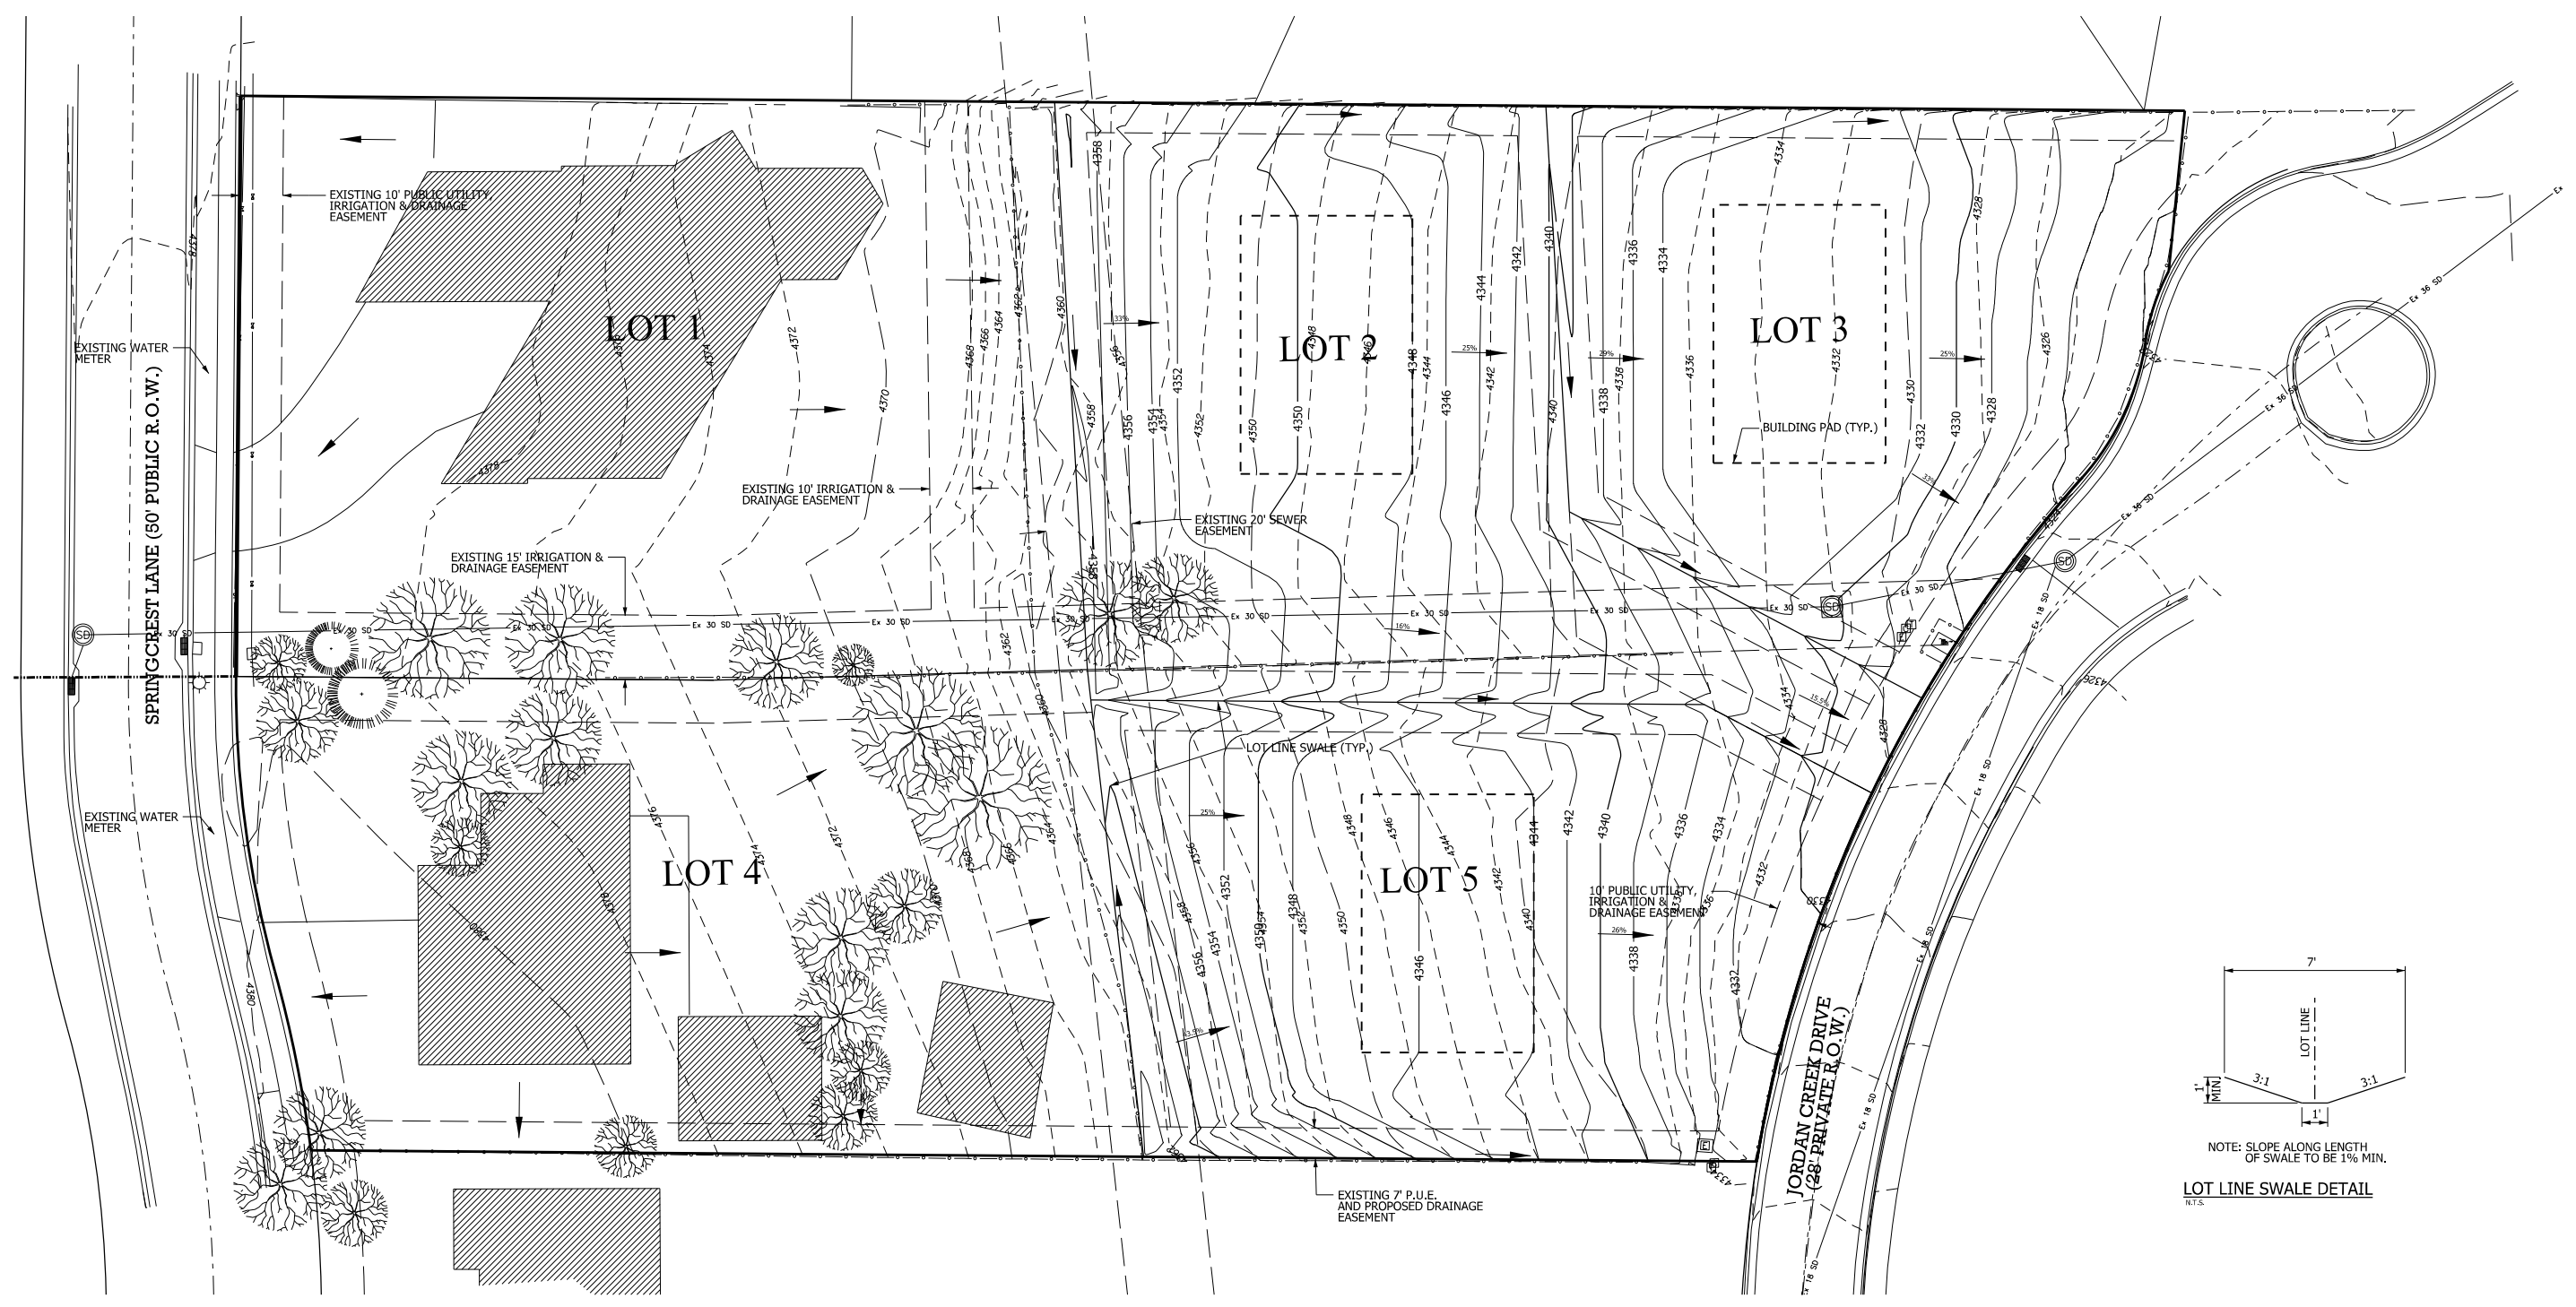

**LEGEND:**

———— PROPOSED CONTOURS  
 - - - - - EXISTING CONTOURS

**NOTE:**  
 All LOT GRADING WILL OCCUR WITH HOUSE CONSTRUCTION AND MUST FOLLOW THE DRAINAGE PATTERNS ESTABLISHED HEREON.

